
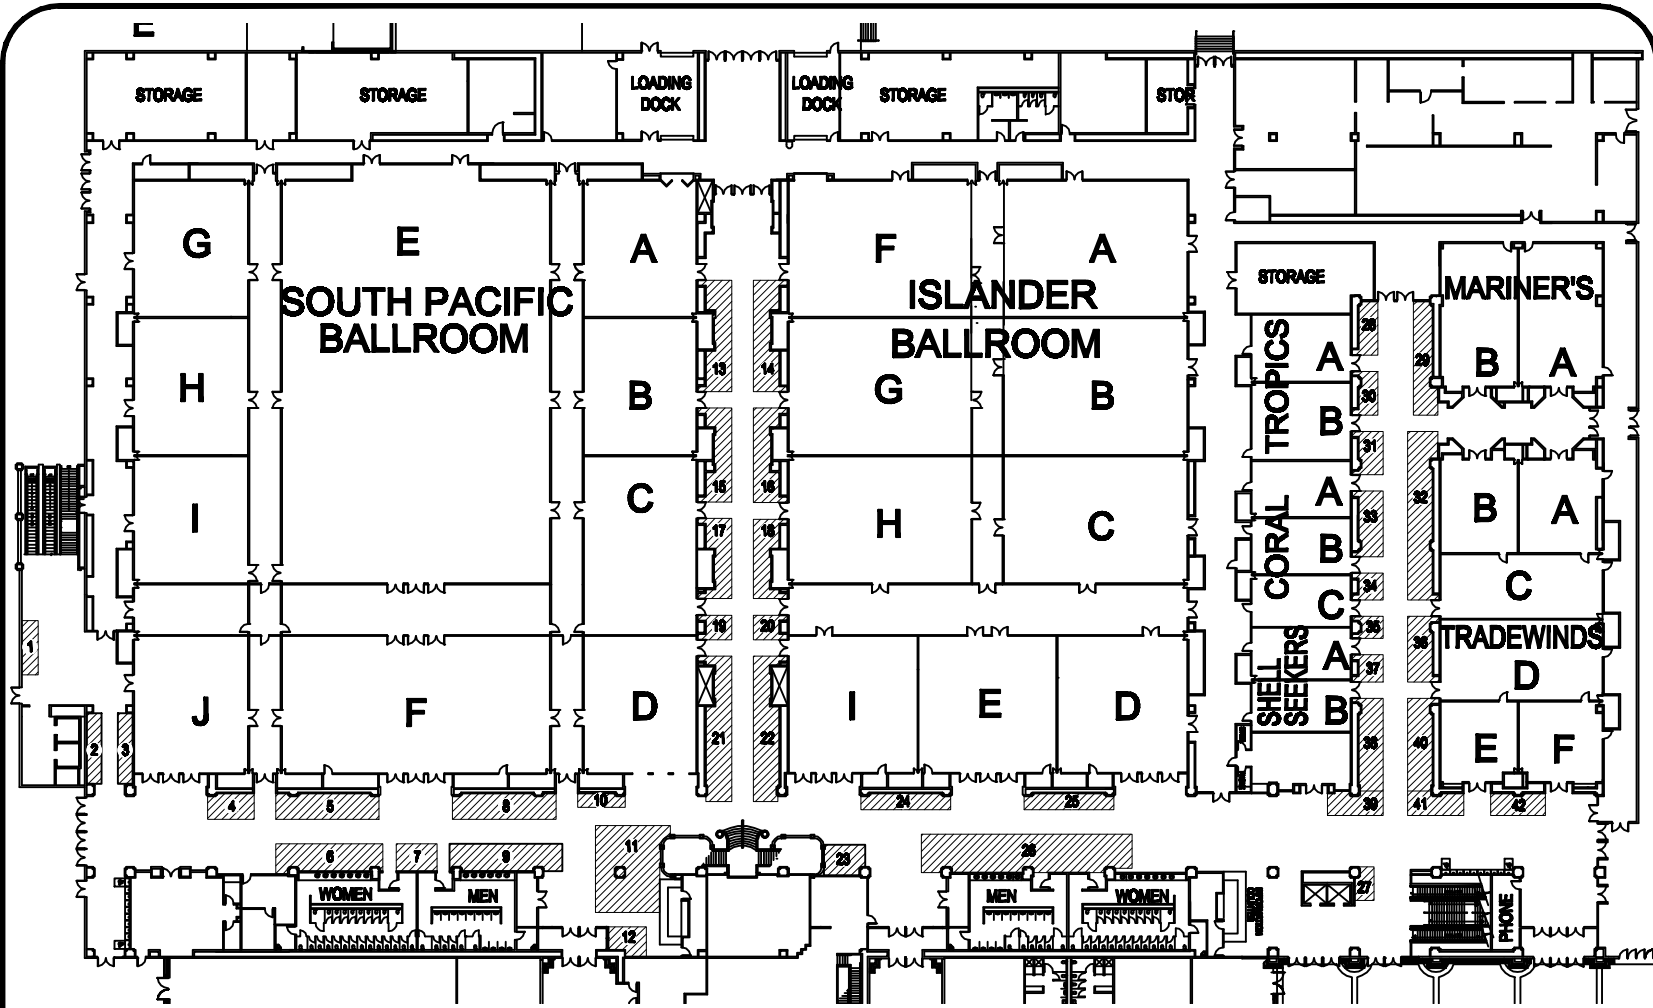


EVENT INFORMATION	
GROUP:	TBD
ROOM:	TBD
EVENT:	TBD
EVENT DATES:	TBD
SEAT / MEAL:	TBD
LOAD IN/OUT:	TBD
CONVENTOR:	Stacy Pugh
PROJECT NO.:	07088-001 / 07088-002
DATE:	10/26/2011 10:45:00 AM

DRAWING INFORMATION	
DATE:	10/26/2011
SCALE:	AS SHOWN
DESIGNED BY:	STACY PUGH
CHECKED BY:	STACY PUGH
DATE:	10/26/2011
SCALE:	AS SHOWN

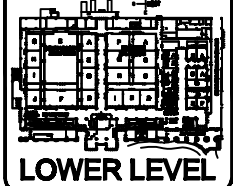

**MANDALAY BAY RESORT & CASINO**  
**CONVENTION AREA MASTER EXIT PLANS**  
**NORTH CONFERENCE**  
**LOWER LEVEL MASTER EXIT PLAN**

REVISION	
1.17.12	
2.10.12	F-1
2.23.12	F-2
3.2.12	F-3
February 23, 2012	
2:50 PM	
rphillips	

**DISCLAIMER**  
 THESE PLANS ARE THE PROPERTY OF MANDALAY BAY RESORT & CASINO. NO PART OF THESE PLANS MAY BE REPRODUCED, COPIED, OR TRANSMITTED IN ANY FORM OR BY ANY MEANS, ELECTRONIC OR MECHANICAL, WITHOUT THE WRITTEN PERMISSION OF MANDALAY BAY RESORT & CASINO. ANY UNAUTHORIZED USE OF THESE PLANS IS STRICTLY PROHIBITED.



**USABLE SPACE**



1 6'-0" x 20'-0"	2 5'-6" x 26'-0"	3 5'-6" x 26'-0"	4 17'-0" x 9'-6"	5 38'-0" x 9'-6"	6 38'-4" x 10'-0"	7 15'-0" x 10'-0"	8 38'-0" x 9'-6"	9 41'-6" x 10'-0"
10 17'-6" x 5'-0"	11 23'-7" x 32'-0"	12 14'-0" x 11'-0"	13 9'-6" x 41'-0"	14 9'-6" x 41'-0"	15 6'-6" x 34'-6"	16 6'-6" x 34'-6"	17 6'-6" x 29'-6"	18 6'-6" x 29'-6"
19 9'-6" x 9'-0"	20 9'-6" x 9'-0"	21 9'-6" x 53'-6"	22 9'-6" x 53'-6"	23 15'-1" x 11'-3"	24 33'-0" x 6'-0"	25 33'-0" x 6'-0"	26 77'-6" x 14'-0"	27 7'-0" x 12'-4"
28 7'-0" x 19'-6"	29 7'-0" x 41'-6"	30 7'-0" x 16'-0"	31 9'-0" x 16'-0"	32 9'-0" x 62'-0"	33 9'-0" x 24'-0"	34 9'-0" x 10'-0"	35 9'-0" x 8'-0"	36 9'-0" x 24'-0"
37 9'-0" x 10'-0"	38 9'-0" x 34'-0"	39 20'-6" x 9'-0"	40 9'-0" x 34'-0"	41 20'-6" x 9'-0"	42 20'-0" x 8'-6"			